



Instant Sea Containers Pty Ltd  
PO BOX 1383, WANGARA WA 6947  
Phone (08) 9406-6600  
www.instantseacontainers.com.au

THIS DRAWING IS PROTECTED BY COPYRIGHT LAWS.  
DO NOT SCALE DRAWING.  
REF TO DIMENSIONS ONLY.

PROJECT:  
**40'GP GENERAL STORAGE SEA CONTAINER**

LOCATION:  
**EX WORKS**

CLIENT:  
**ISC**


PROJECT TEAM INITIALS:

DRAWN BY:	LL
CHECKED BY:	SCR
APPROVED BY:	SCR

THIS DRAWING IS TO BE PAINTED IN COLOR

REV NO.	DATE	DESCRIPTION
1	04.05.23	DRAWING CREATED FOR INITIAL ISSUE
2	24.07.23	SCR COMMENTS

PROJECT NORTH

 

SCALE:

**As indicated**

PROJECT NUMBER:

**8008**

SHEET TITLE:


**FLOOR PLAN / 3D VIEW**

DRAWING NO:

**8008**

BUILDING DESIGN CRITERIA WIND LOAD  
IN ACCORDANCE WITH AS.1170.2:2002  
REGION A, TERRAIN CATEGORY 2

ITO-5500-G01-131-0002

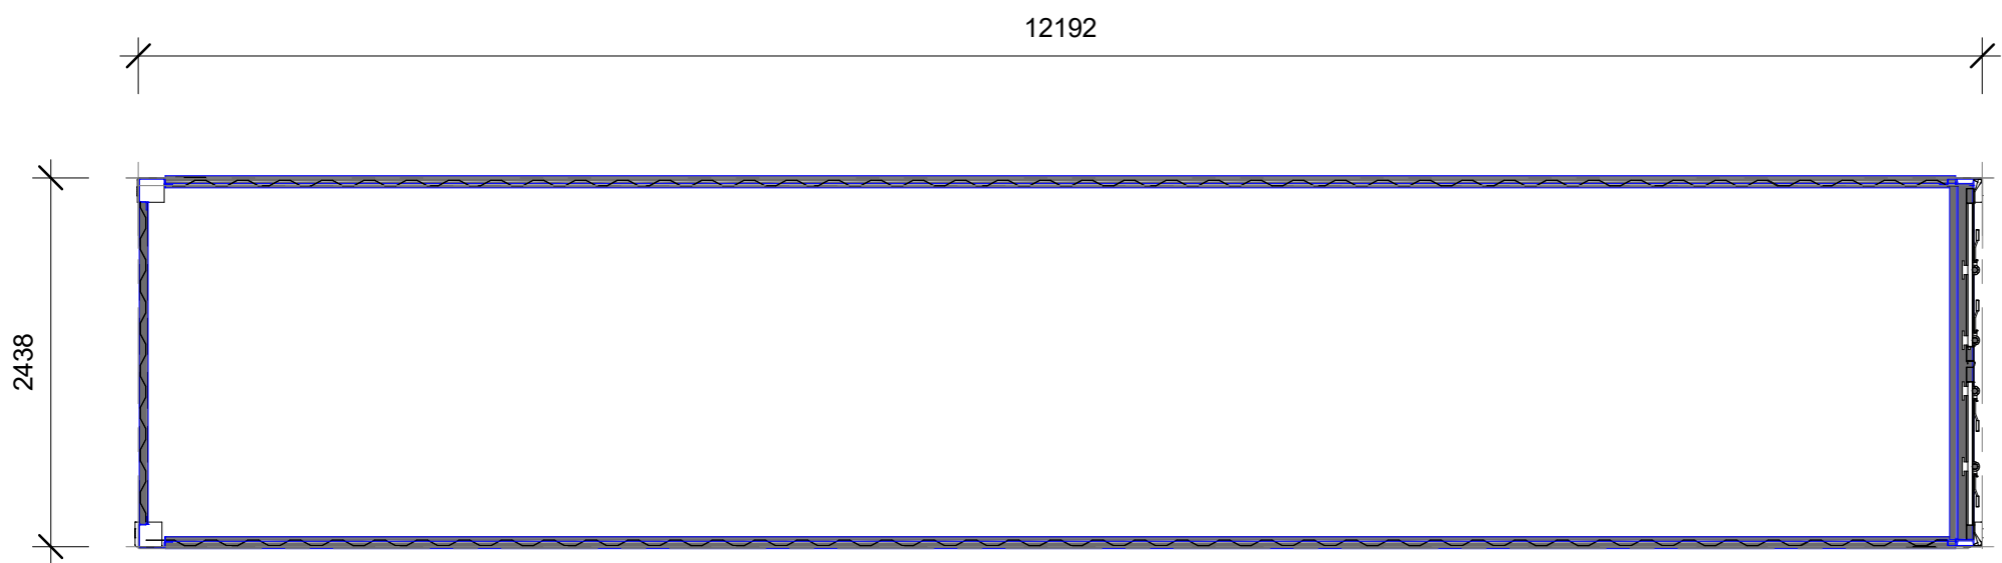

ISO A3 297mm x 420 mm

A

B

C

D

1

2

3

4

5