

ISO A3 297mm x 420 mm

A


B

C

D



1 **3D VIEW**
1 : 10

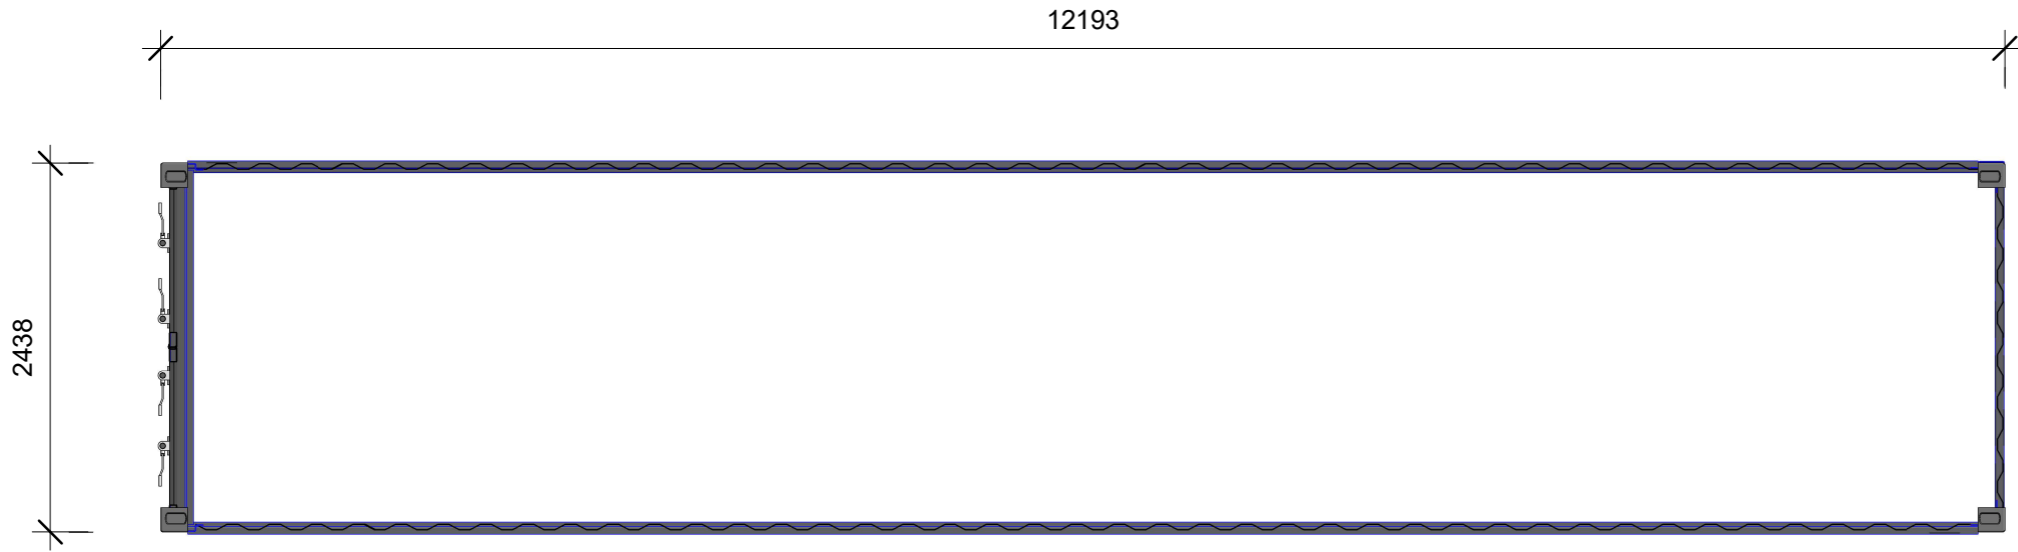

2 **FLOOR PLAN**
1 : 50



Instant Sea Containers Pty Ltd
 PO BOX 1383, WANGARA WA 6947
 Phone (08) 9406-6600
 www.instantseacontainers.com.au

THIS DRAWING IS PROTECTED BY COPYRIGHT LAWS.
 DO NOT SCALE DRAWING.
 REF TO DIMENSIONS ONLY.

PROJECT:
40'HC GENERAL STORAGE SEA CONTAINER

LOCATION:
EX WORKS


CLIENT:
ISC

PROJECT TEAM INITIALS:

DRAWN BY:	LL
CHECKED BY:	SCR
APPROVED BY:	SCR

THIS DRAWING IS TO BE PAINTED IN COLOR

REV NO.	DATE	DESCRIPTION
1	04.05.23	DRAWING CREATED FOR INITIAL ISSUE

PROJECT NORTH

 SCALE:
As indicated

PROJECT NUMBER:
8009

SHEET TITLE:
FLOOR PLAN / 3D VIEW

DRAWING NO:
8009-PLN

BUILDING DESIGN CRITERIA WIND LOAD
 IN ACCORDANCE WITH AS.1170.2:2002
 REGION A, TERRAIN CATEGORY 2