

ISO A3 297mm x 420 mm

1 2 3 4 5



Instant Transportable Offices Pty Ltd  
PO BOX 1383, WANGARA WA 6947  
Phone (08) 9406-6600  
www.instantseacontainers.com.au

THIS DRAWING IS PROTECTED BY COPYRIGHT LAWS.  
DO NOT SCALE DRAWING.  
REF TO DIMENSIONS ONLY.

PROJECT:  
**20 HC' OFFICE**

LOCATION:  
**EX WORKS**

CLIENT:  
**INSTANT SEA CONTAINERS**


PROJECT TEAM INITIALS:

DRAWN BY:	LL
CHECKED BY:	SCR
APPROVED BY:	SCR

THIS DRAWING IS TO BE PAINTED IN COLOR

REV NO.	DATE	DESCRIPTION
01	14.03.23	INITIAL ISSUE

PROJECT NORTH



SCALE: As indicated

PROJECT NUMBER:  
**8024**

SHEET TITLE:  
**FLOOR PLAN / 3D VIEW**


DRAWING NO:  
**8024-PLN**

BUILDING DESIGN CRITERIA WIND LOAD  
IN ACCORDANCE WITH AS.1170.2:2002  
REGION A, TERRAIN CATEGORY 2

ITO-5500-G01-131-0002



**2** 3D VIEW  
NTS

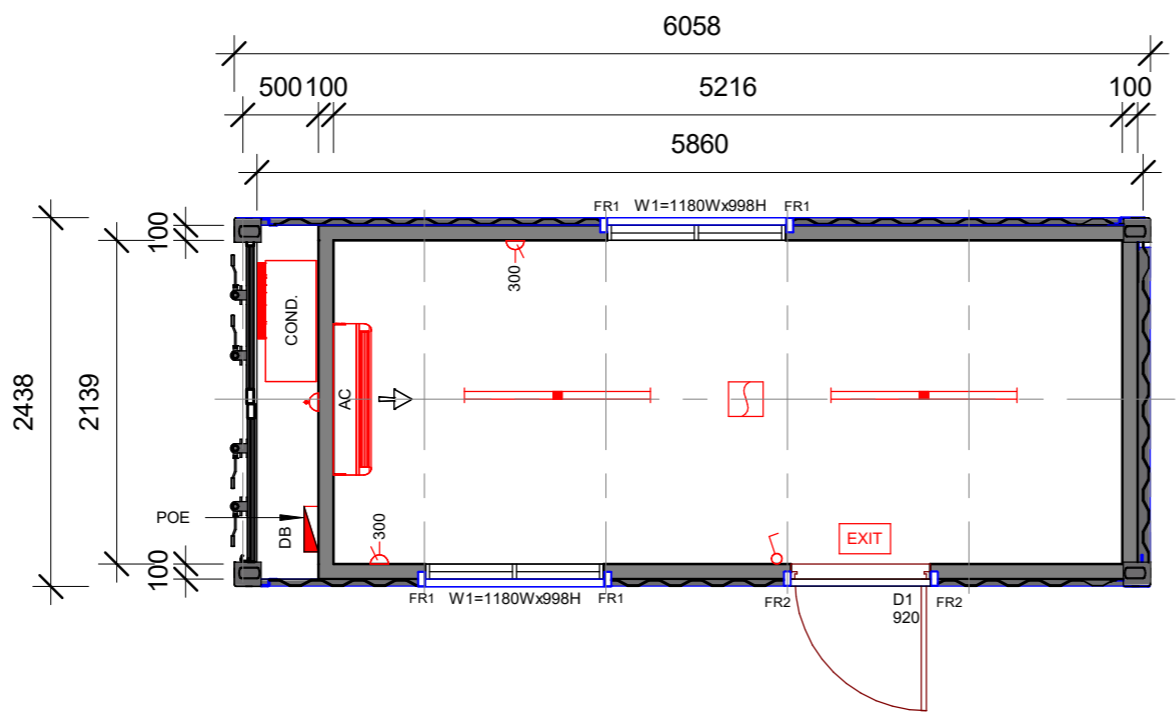

**1** FLOOR PLAN  
1 : 50

24/03/2023 4:17:52 pm