




**2** 3D VIEW  
1 : 10

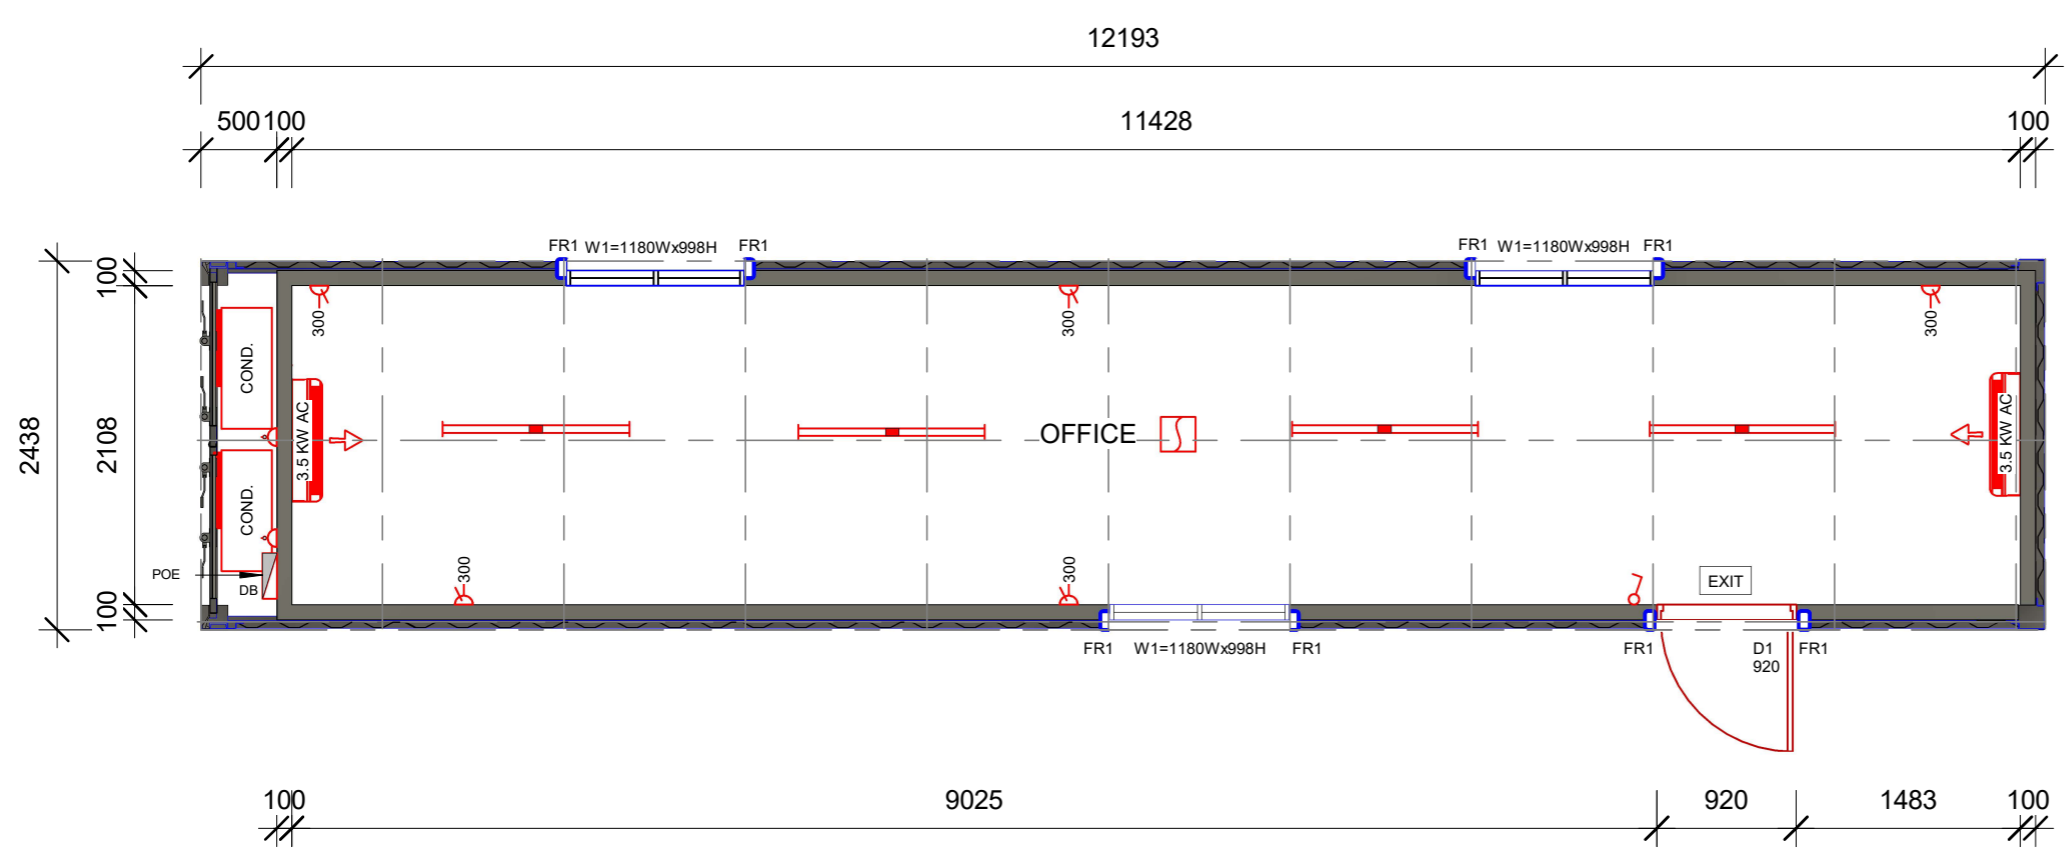

**1** FLOOR PLAN  
1 : 50

THIS DRAWING IS PROTECTED BY COPYRIGHT LAWS.  
DO NOT SCALE DRAWING.  
REF TO DIMENSIONS ONLY.

PROJECT:  
**40'HC OFFICE**

LOCATION:  
**EX WORKS**

CLIENT:  
**XXXX**

PROJECT TEAM INITIALS:

DRAWN BY:	LL
CHECKED BY:	SCR
APPROVED BY:	SCR

THIS DRAWING IS TO BE PAINTED IN COLOR

REV NO.	DATE	DESCRIPTION
01	01.05.23	INITIAL ISSUE

PROJECT NORTH  
N  
SCALE: As indicated

PROJECT NUMBER:  
**8025**

SHEET TITLE:  
**FLOOR PLAN / 3D VIEW**

DRAWING NO:  
**8025**

BUILDING DESIGN CRITERIA WIND LOAD  
IN ACCORDANCE WITH AS.1170.2:2002  
REGION A, TERRAIN CATEGORY 2