

PROJECT:
20 HC KITCHEN

LOCATION:
EX WORKS

CLIENT:
XXXX


PROJECT TEAM INITIALS:

DRAWN BY:	LL
CHECKED BY:	SCR
APPROVED BY:	SCR

THIS DRAWING IS TO BE PRINTED IN COLOR

REV NO.	DATE	DESCRIPTION
01	10.06.22	INITIAL ISSUE
01	02.05.23	SCR COMMENTS
01	22.06.23	SCR COMMENTS

PROJECT NORTH

 

SCALE: As indicated

PROJECT NUMBER:

8045

SHEET TITLE:

FLOOR PLAN / 3D VIEW

DRAWING NO:


8045

BUILDING DESIGN CRITERIA WIND LOAD
IN ACCORDANCE WITH AS.1170.2:2002
REGION A, TERRAIN CATEGORY 2

ITO-5500-G01-131-0002



1 3D VIEW
NTS

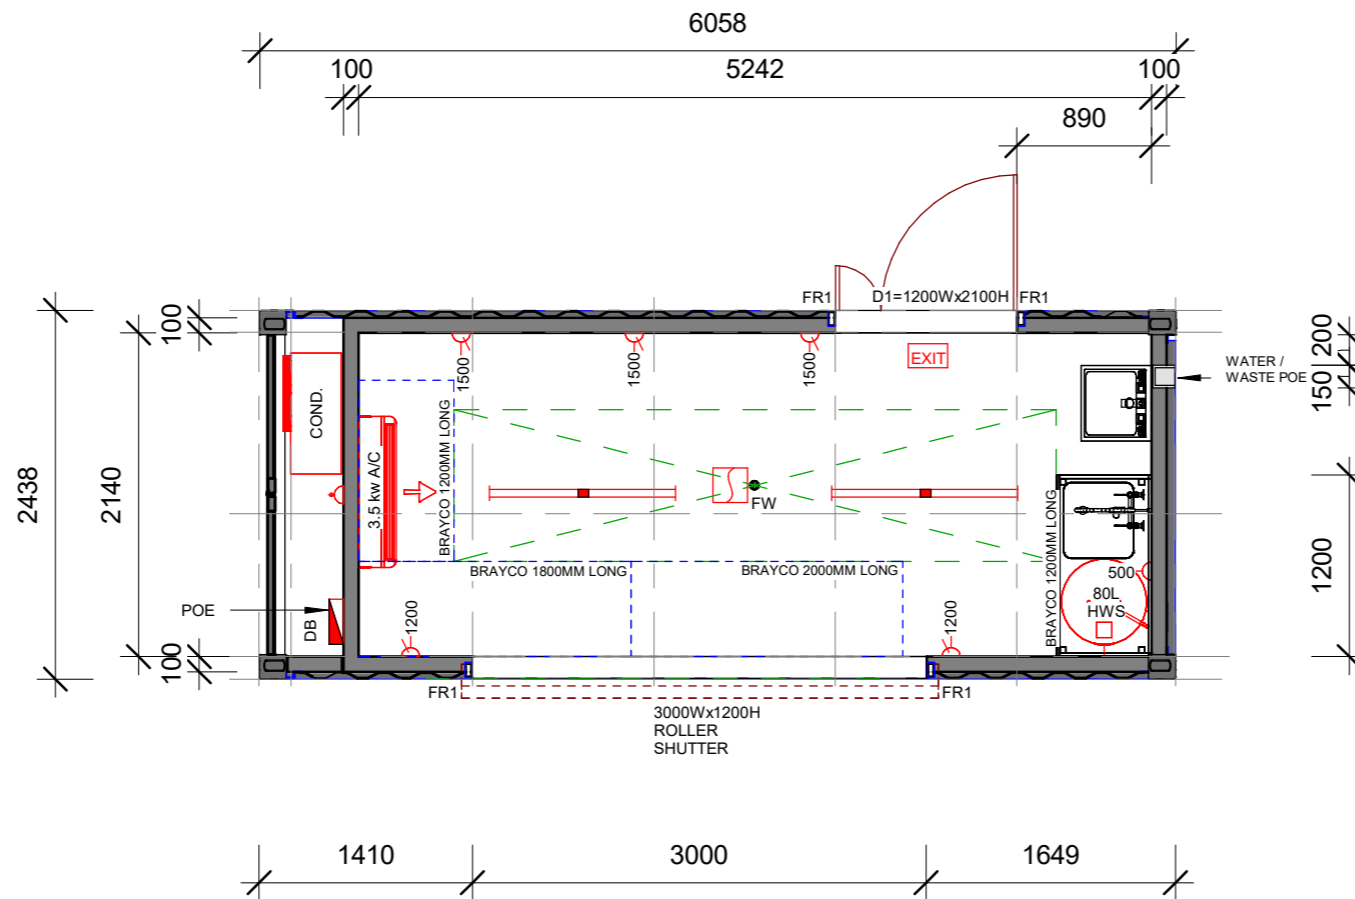

2 FLOOR PLAN
1 : 50