




1 3D VIEW
1 : 10

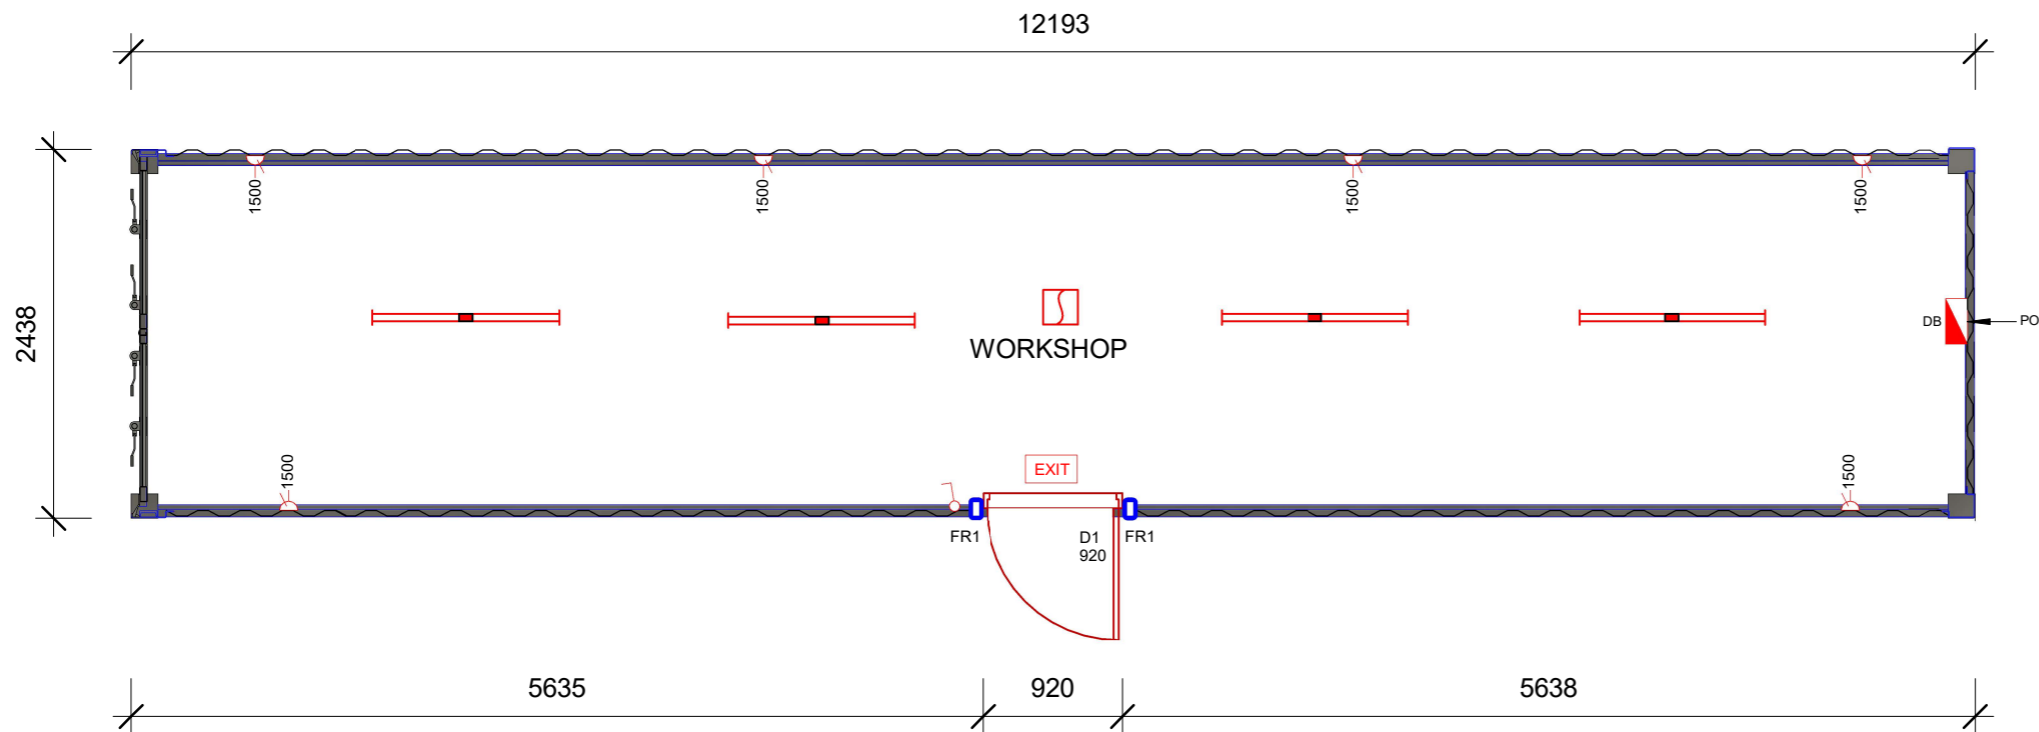

2 FLOOR PLAN
1 : 50

PROJECT:
40'HC WORKSHOP

LOCATION:
EX WORKS

CLIENT:
XXXX

PROJECT TEAM INITIALS:

| | |
|--------------|-----|
| DRAWN BY: | LL |
| CHECKED BY: | SCR |
| APPROVED BY: | SCR |

THIS DRAWING IS TO BE PAINTED IN COLOR

| REV NO. | DATE | DESCRIPTION |
|---------|----------|---------------|
| 01 | 26.04.23 | INITIAL ISSUE |
| | | |
| | | |
| | | |

PROJECT NORTH



SCALE: As indicated

PROJECT NUMBER:

8050

SHEET TITLE:

FLOOR PLAN / 3D VIEW

DRAWING NO:

8050-PLN

BUILDING DESIGN CRITERIA WIND LOAD
 IN ACCORDANCE WITH AS.1170.2:2002
 REGION A, TERRAIN CATEGORY 2