


ISO A3 297mm x 420 mm

1 2 3 4 5



2 3D VIEW
NTS

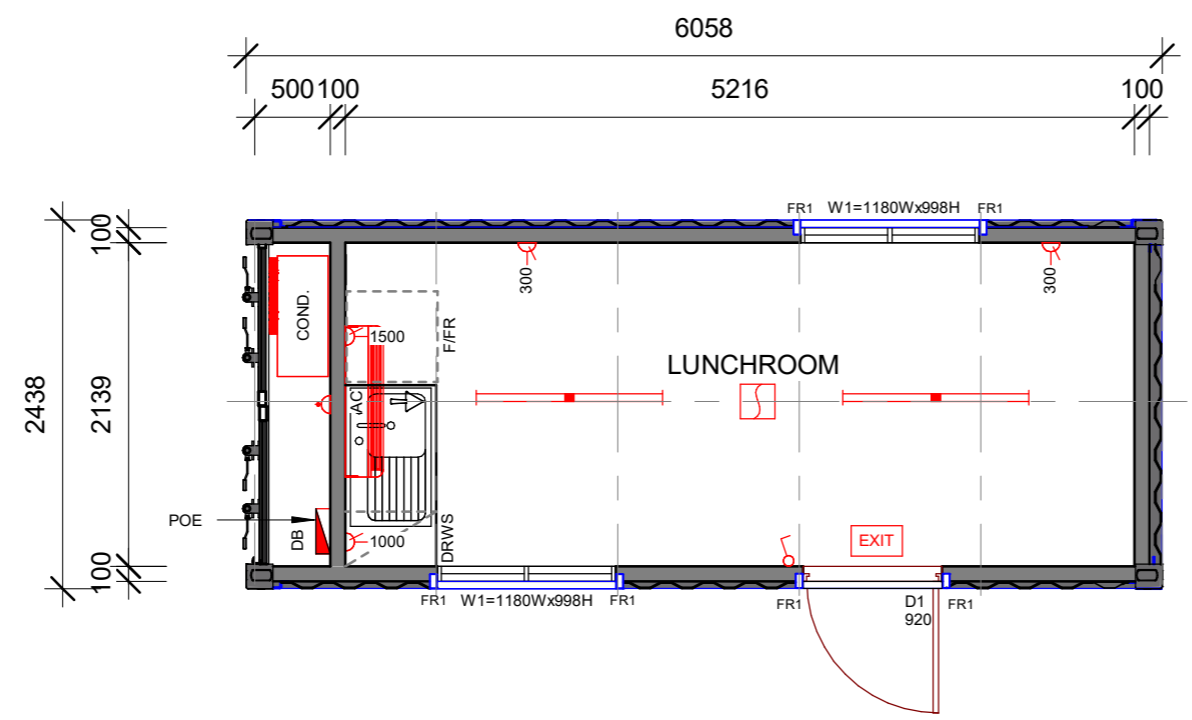

1 FLOOR PLAN
1 : 50



Instant Transportable Offices Pty Ltd
 PO BOX 1383, WANGARA WA 6947
 Phone (08) 9406-6600
 www.instantseacontainers.com.au

THIS DRAWING IS PROTECTED BY COPYRIGHT LAWS.
 DO NOT SCALE DRAWING.
 REF TO DIMENSIONS ONLY.

PROJECT:
20'HC LUNCHROOM

LOCATION:
EX WORKS

CLIENT:
ISC

PROJECT TEAM INITIALS:

DRAWN BY:	LL
CHECKED BY:	SCR
APPROVED BY:	SCR

THIS DRAWING IS TO BE PAINTED IN COLOR

REV NO.	DATE	DESCRIPTION
01	01.05.23	INITIAL ISSUE

PROJECT NORTH

 SCALE: As indicated

PROJECT NUMBER:
8051

SHEET TITLE:
FLOOR PLAN / 3D VIEW

DRAWING NO:
8051-PLN

BUILDING DESIGN CRITERIA WIND LOAD
 IN ACCORDANCE WITH AS.1170.2:2002
 REGION A, TERRAIN CATEGORY 2