

ISO A3 297mm x 420 mm

A


B

C

D



2 3D VIEW
1 : 10

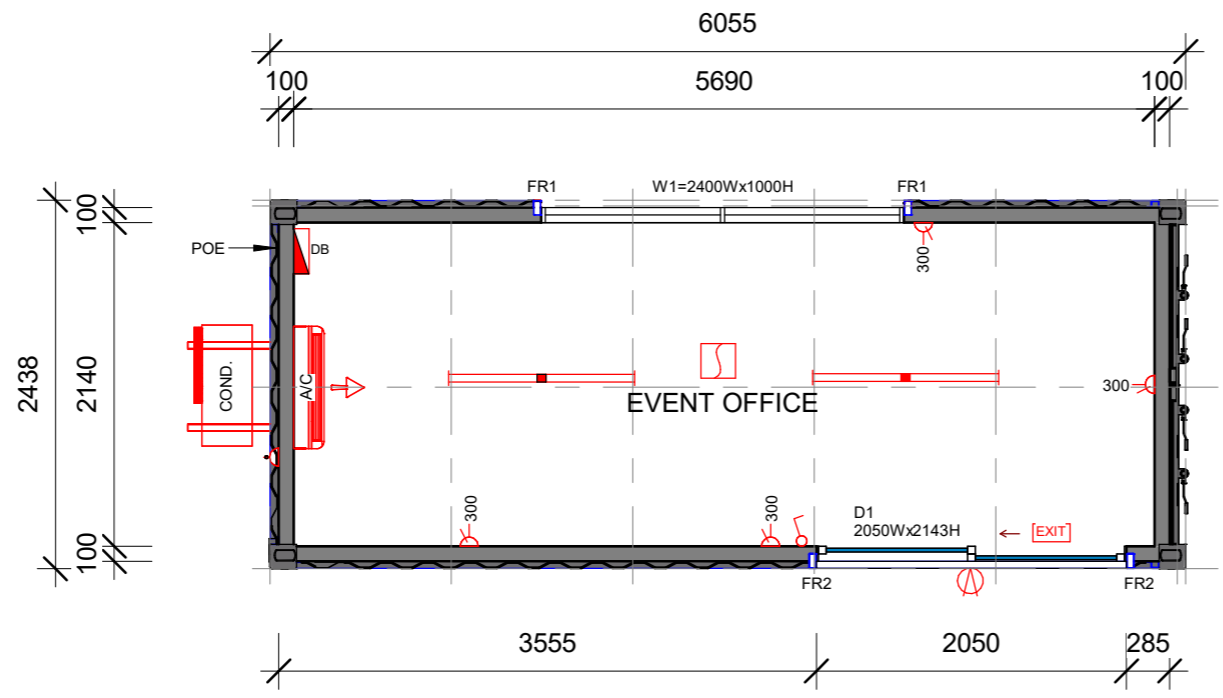

1 FLOOR PLAN
1 : 50

THIS DRAWING IS PROTECTED BY COPYRIGHT LAWS.
DO NOT SCALE DRAWING.
REF TO DIMENSIONS ONLY.

PROJECT:
20 HC' EVENT OFFICE (SLIDING DOOR)

LOCATION:
EX WORKS

CLIENT:
ISC


PROJECT TEAM INITIALS:

DRAWN BY:	LL
CHECKED BY:	SCR
APPROVED BY:	SCR

THIS DRAWING IS TO BE PAINTED IN COLOR

REV NO.	DATE	DESCRIPTION
01	17.03.23	INITIAL ISSUE

PROJECT NORTH

 

SCALE: As indicated

PROJECT NUMBER:
8053

SHEET TITLE:
FLOOR PLAN / 3D VIEW

DRAWING NO:
8053-PLN

BUILDING DESIGN CRITERIA WIND LOAD
IN ACCORDANCE WITH AS.1170.2:2002
REGION A, TERRAIN CATEGORY 2