


ISO A3 297mm x 420 mm

1 2 3 4 5



2 3D VIEW
1 : 10

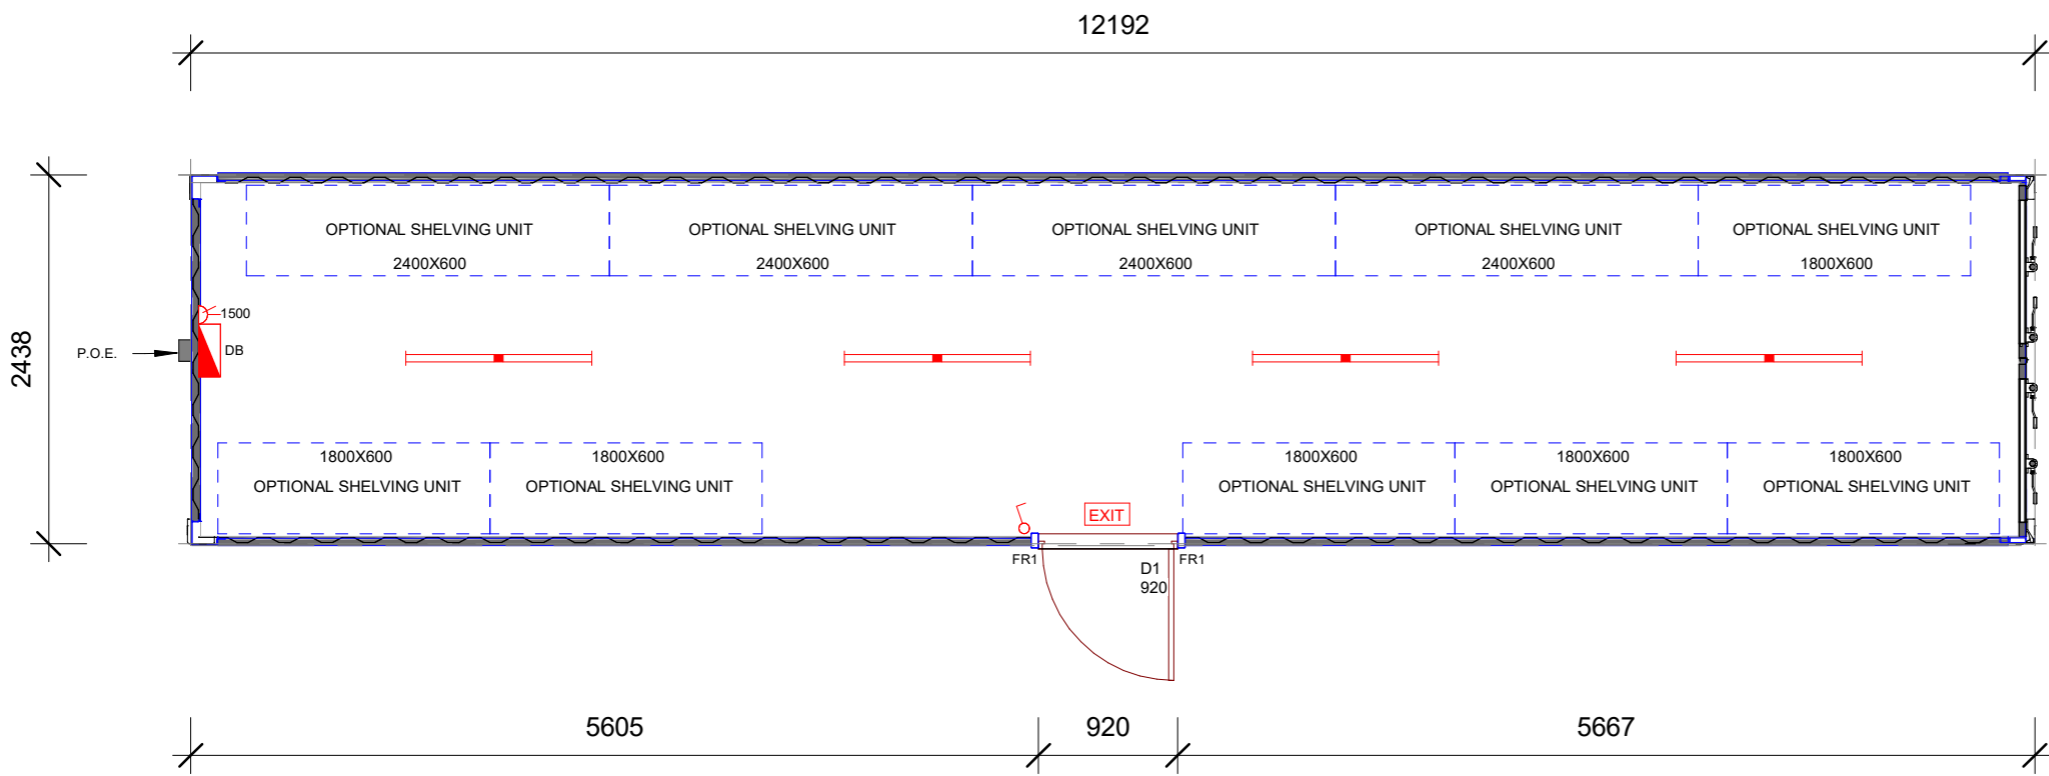

1 FLOOR PLAN
1 : 50



Instant Transportable Offices Pty Ltd
PO BOX 1383, WANGARA WA 6947
Phone (08) 9406-6600
www.instantseacontainers.com.au

THIS DRAWING IS PROTECTED BY COPYRIGHT LAWS.
DO NOT SCALE DRAWING.
REF TO DIMENSIONS ONLY.

PROJECT:
40'GP CONTAINER STORE ROOM
LOCATION:
EX WORKS

CLIENT:
XXXX

PROJECT TEAM INITIALS:

DRAWN BY:	LL
CHECKED BY:	SCR
APPROVED BY:	SCR

THIS DRAWING IS TO BE PAINTED IN COLOR

REV NO.	DATE	DESCRIPTION
01	23.01.23	INITIAL ISSUE

PROJECT NORTH
N
SCALE: As indicated

PROJECT NUMBER:
8078

SHEET TITLE:
FLOOR PLAN / 3DV

DRAWING NO:
8078-PLN

BUILDING DESIGN CRITERIA WIND LOAD
IN ACCORDANCE WITH AS.1170.2:2002
REGION A, TERRAIN CATEGORY 2

ITO-5500-G01-131-0002

23/01/2023 2:28:47 pm