




2 3D VIEW  
 1 : 10

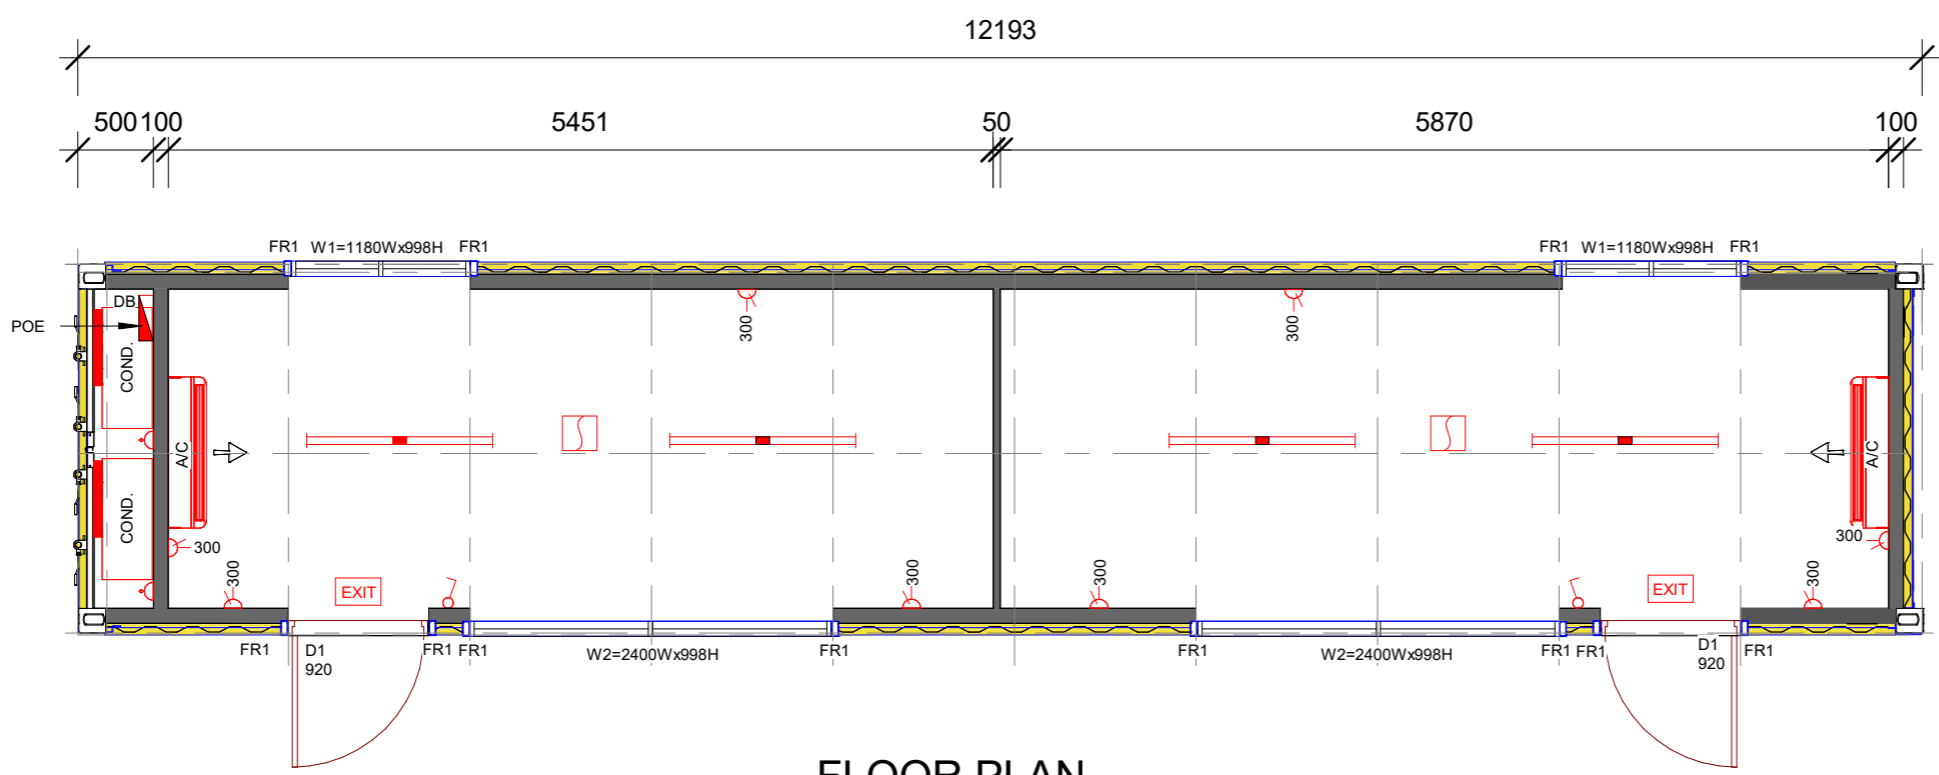

1 FLOOR PLAN  
 1 : 50

PROJECT:  
**40'HC EVENT OFFICE  
 (2-ROOM)**  
 LOCATION:  
**EX WORKS**

CLIENT:  
**ISC**

PROJECT TEAM INITIALS:

DRAWN BY:	LL
CHECKED BY:	SCR
APPROVED BY:	SCR

THIS DRAWING IS TO BE PAINTED IN COLOR

REV NO.	DATE	DESCRIPTION
01	17.03.23	INITIAL ISSUE

PROJECT NORTH  
  
 SCALE: As indicated

PROJECT NUMBER:  
**8080**  
 SHEET TITLE:  
**FLOOR PLAN / 3D VIEW**

DRAWING NO:  
**8080-PLN**

BUILDING DESIGN CRITERIA WIND LOAD  
 IN ACCORDANCE WITH AS.1170.2:2002  
 REGION A, TERRAIN CATEGORY 2