

THIS DRAWING IS PROTECTED BY COPYRIGHT LAWS.  
DO NOT SCALE DRAWING.  
REF TO DIMENSIONS ONLY.

PROJECT:  
**40' HC COMMERCIAL KITCHEN**  
LOCATION:  
**EX WORKS**




CLIENT:  
**ISC**

PROJECT TEAM INITIALS:

DRAWN BY:	LL
CHECKED BY:	SCR
APPROVED BY:	SCR

THIS DRAWING IS TO BE PRINTED IN COLOR

REV NO.	DATE	DESCRIPTION
01	14.03.23	INITIAL ISSUE
02	02.05.23	SR COMMENTS
03	22.06.23	SR COMMENTS

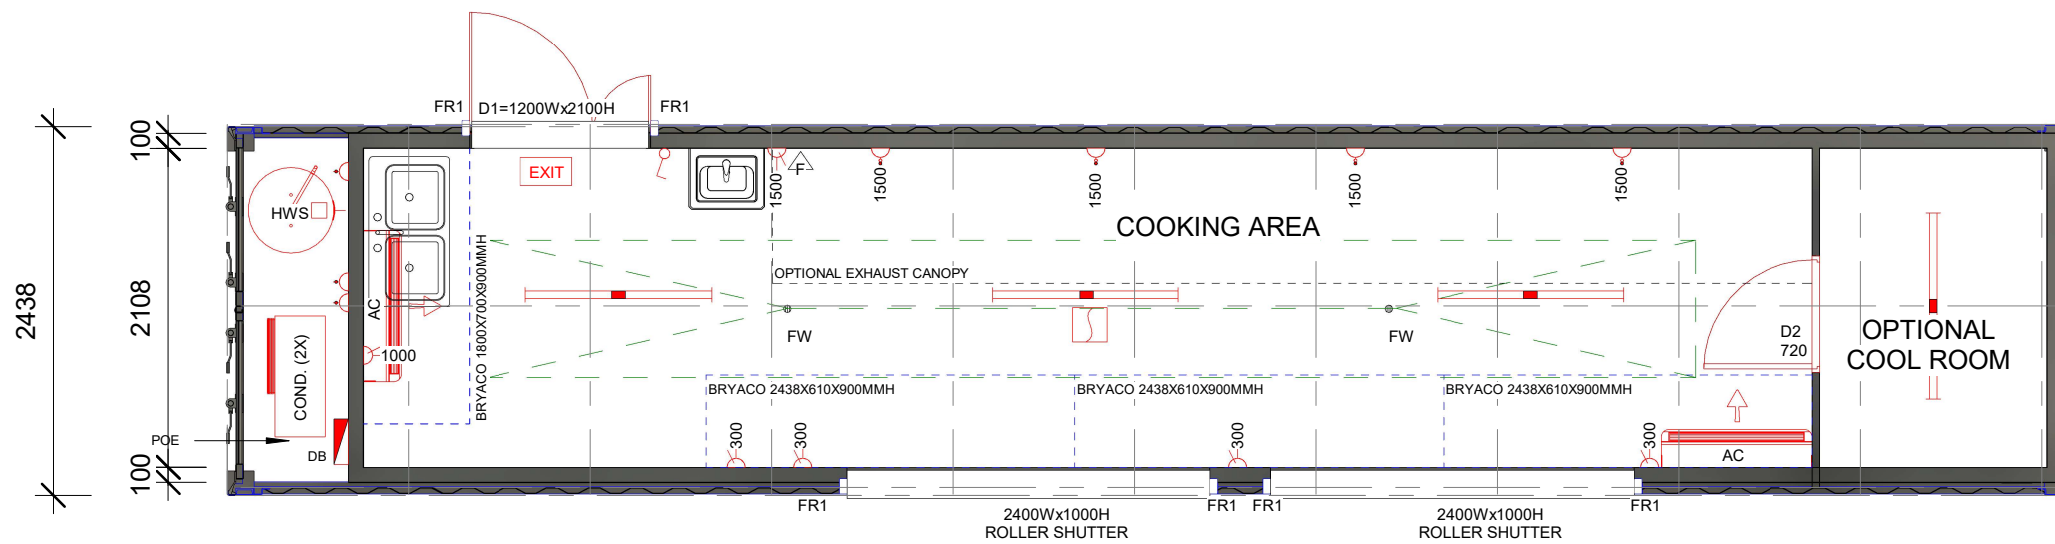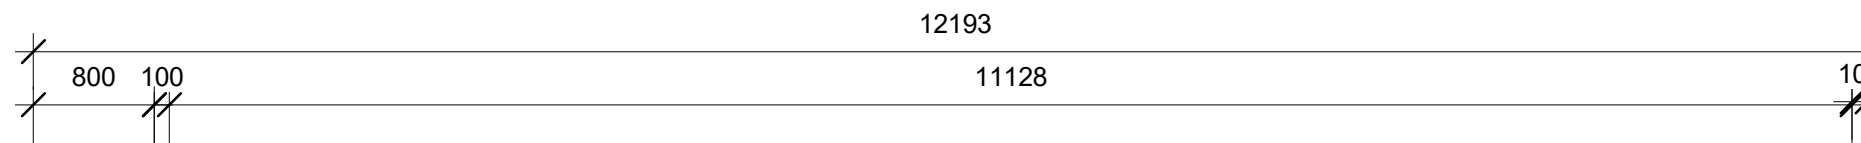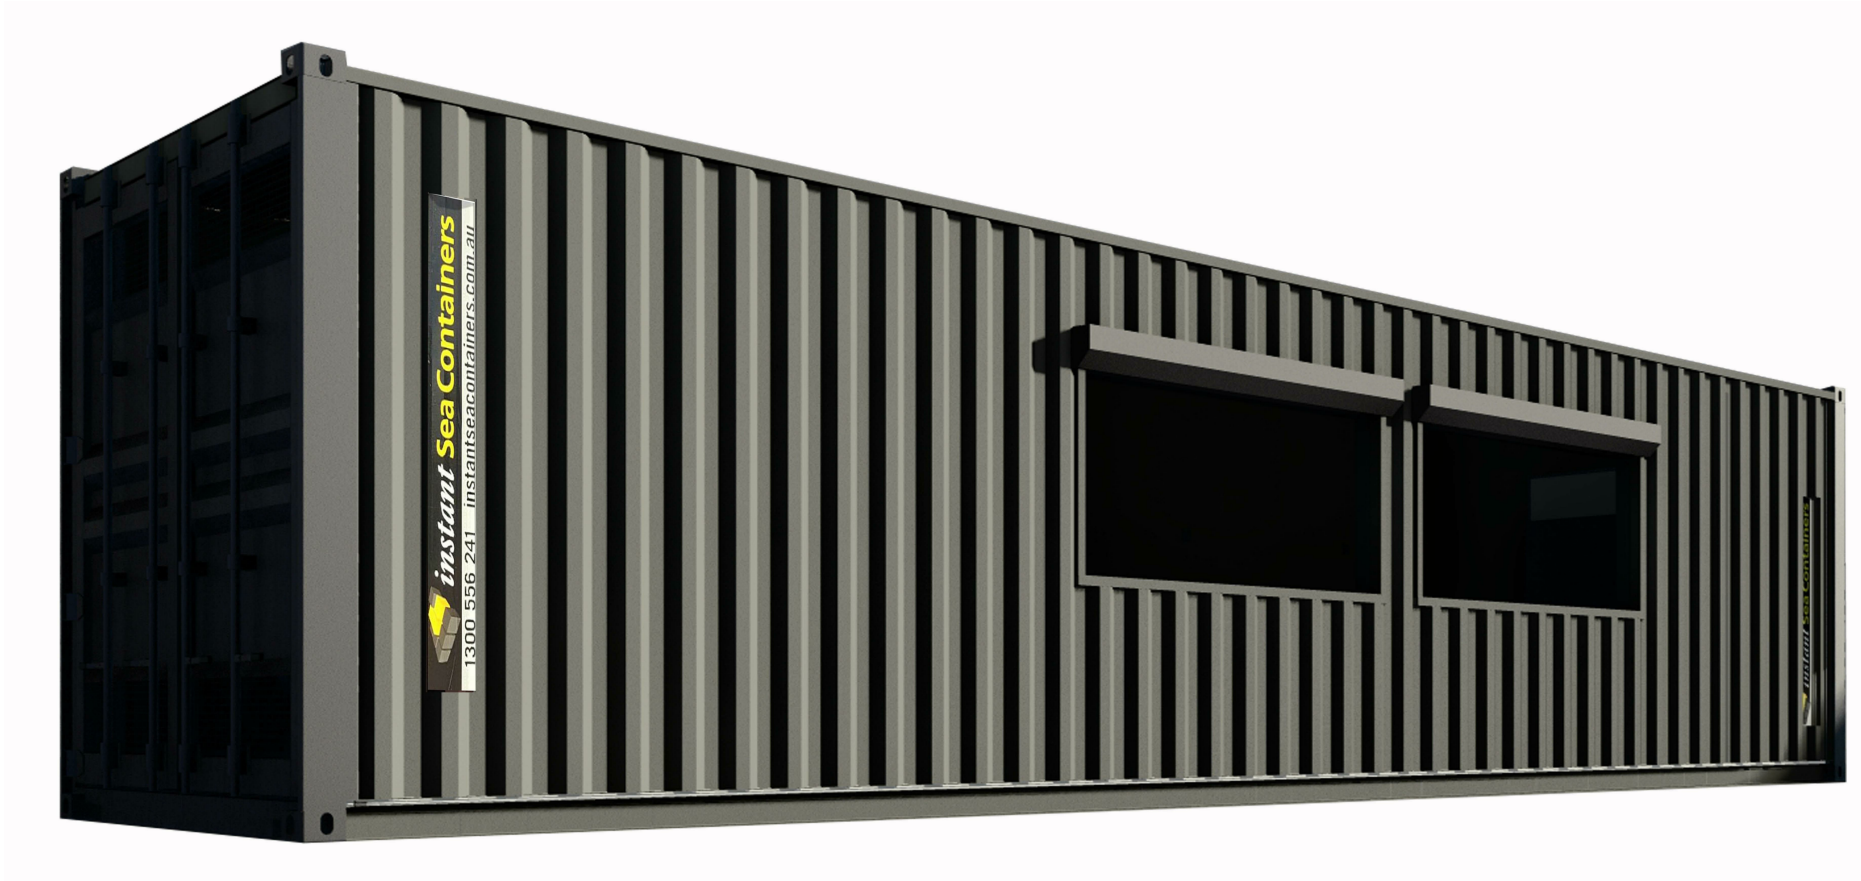

PROJECT NORTH



SCALE: As indicated

PROJECT NUMBER:  
**8089**

SHEET TITLE:  
**FLOOR PLAN / 3D VIEW**

DRAWING NO:  
**8089-PLN**

BUILDING DESIGN CRITERIA WIND LOAD  
IN ACCORDANCE WITH AS.1170.2:2002  
REGION A, TERRAIN CATEGORY 2