

THIS DRAWING IS PROTECTED BY COPYRIGHT LAWS.
 DO NOT SCALE DRAWING.
 REF TO DIMENSIONS ONLY.

PROJECT:
20'HC CONTROL ROOM

LOCATION:
EX WORKS

CLIENT:
ISC


PROJECT TEAM INITIALS:

DRAWN BY:	LL
CHECKED BY:	SCR
APPROVED BY:	SCR

THIS DRAWING IS TO BE PRINTED IN COLOR

REV NO.	DATE	DESCRIPTION
01	29.05.23	INITIAL ISSUE

PROJECT NORTH

 

SCALE: As indicated

PROJECT NUMBER:
8092


SHEET TITLE:
FLOOR PLAN / 3D VIEW

DRAWING NO:
8092-PLN

BUILDING DESIGN CRITERIA WIND LOAD
 IN ACCORDANCE WITH AS.1170.2:2002
 REGION A, TERRAIN CATEGORY 2



1 3D VIEW
 NTS

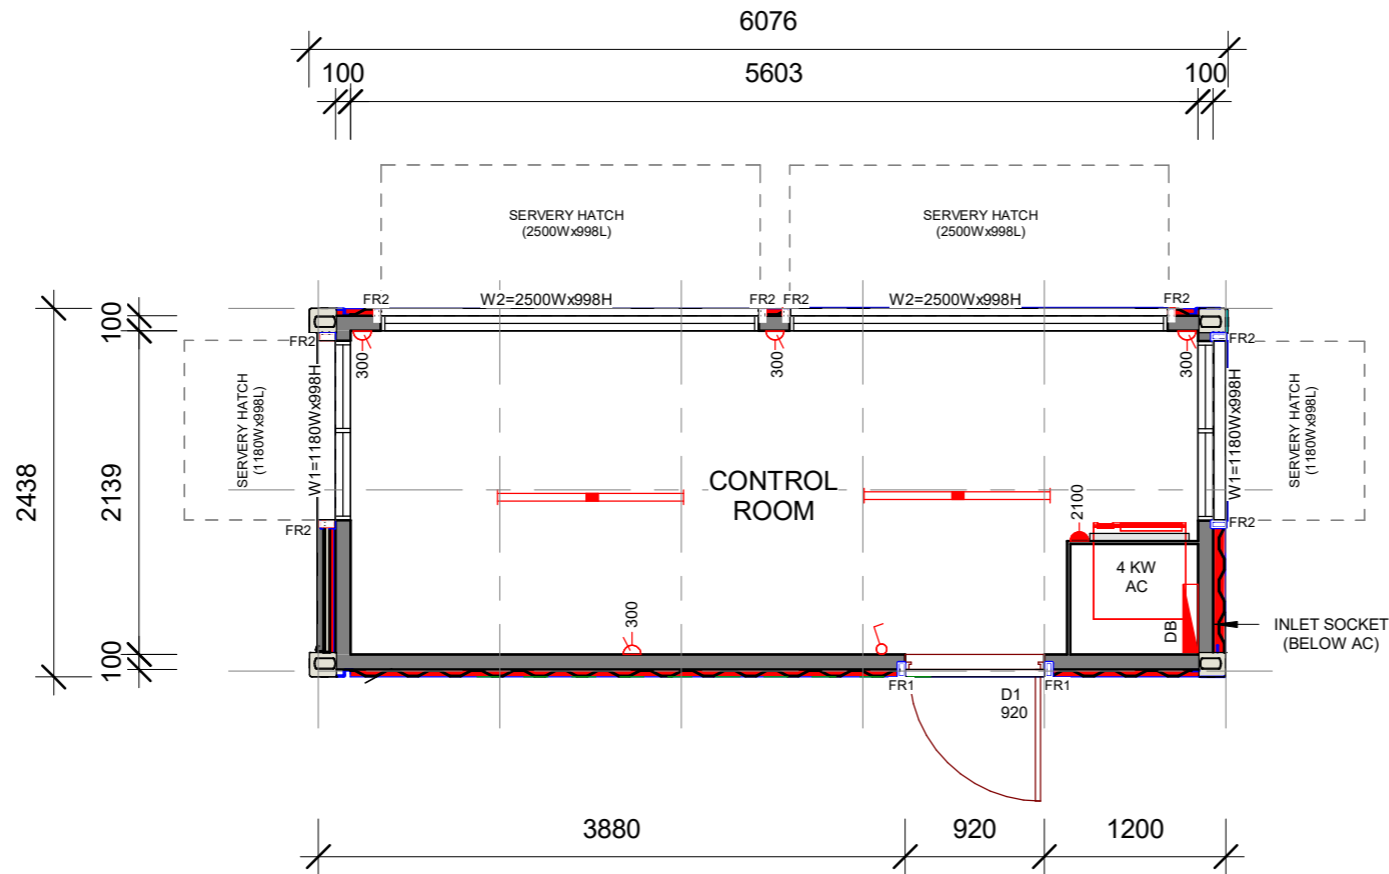

2 FLOOR PLAN
 1 : 50