

PROJECT:  
**10'HC CONTAINER KIOSK**

LOCATION:  
**EX WORKS**

CLIENT:  
**ISC**


PROJECT TEAM INITIALS:

DRAWN BY:	LL
CHECKED BY:	SCR
APPROVED BY:	SCR

THIS DRAWING IS TO BE PRINTED IN COLOR

REV NO.	DATE	DESCRIPTION
01	11.05.23	INITIAL ISSUE

PROJECT NORTH

 


SCALE: As indicated

PROJECT NUMBER:  
**8094**


SHEET TITLE:  
**FLOOR PLAN / 3D VIEW**

DRAWING NO:  
**8094-PLN**

BUILDING DESIGN CRITERIA WIND LOAD  
IN ACCORDANCE WITH AS.1170.2:2002  
REGION A, TERRAIN CATEGORY 2

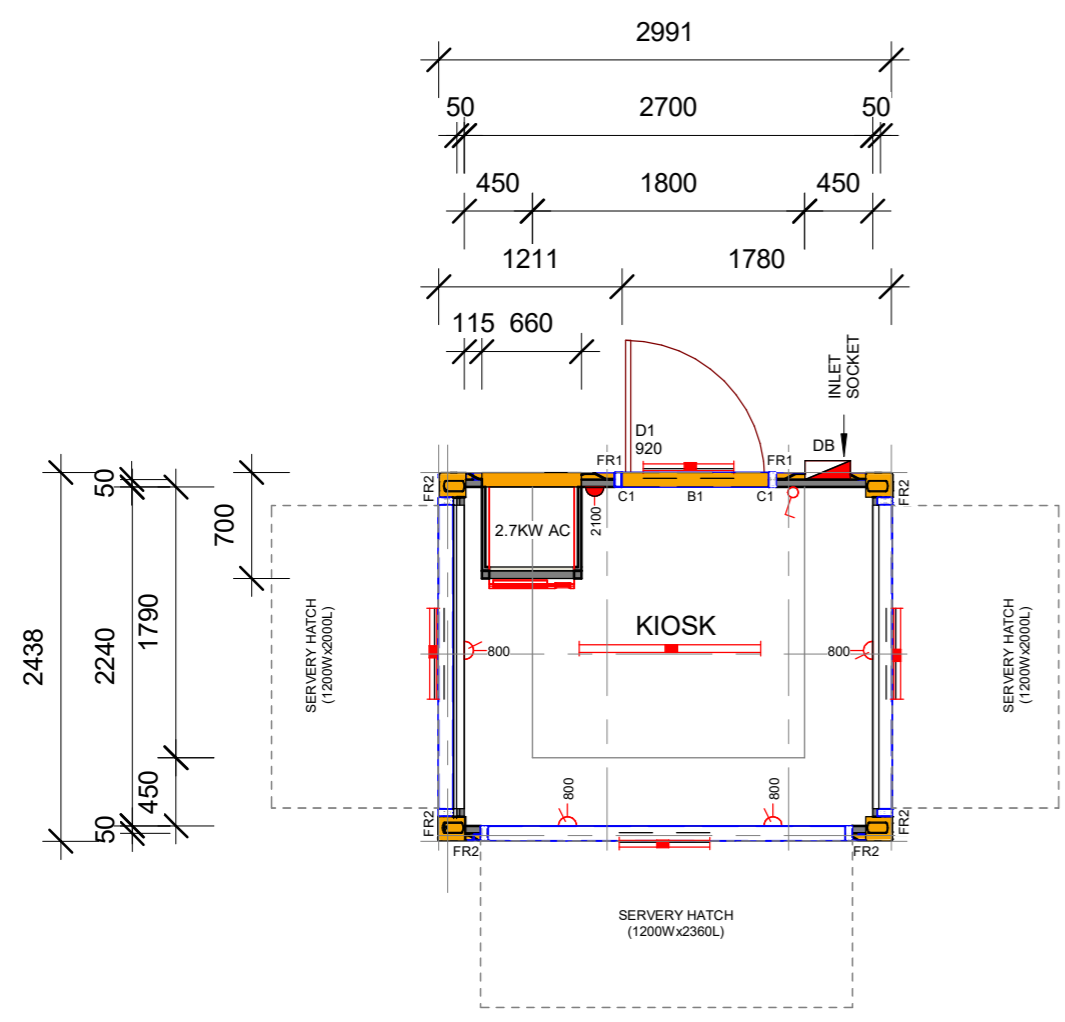

**1 FLOOR PLAN**  
1 : 50

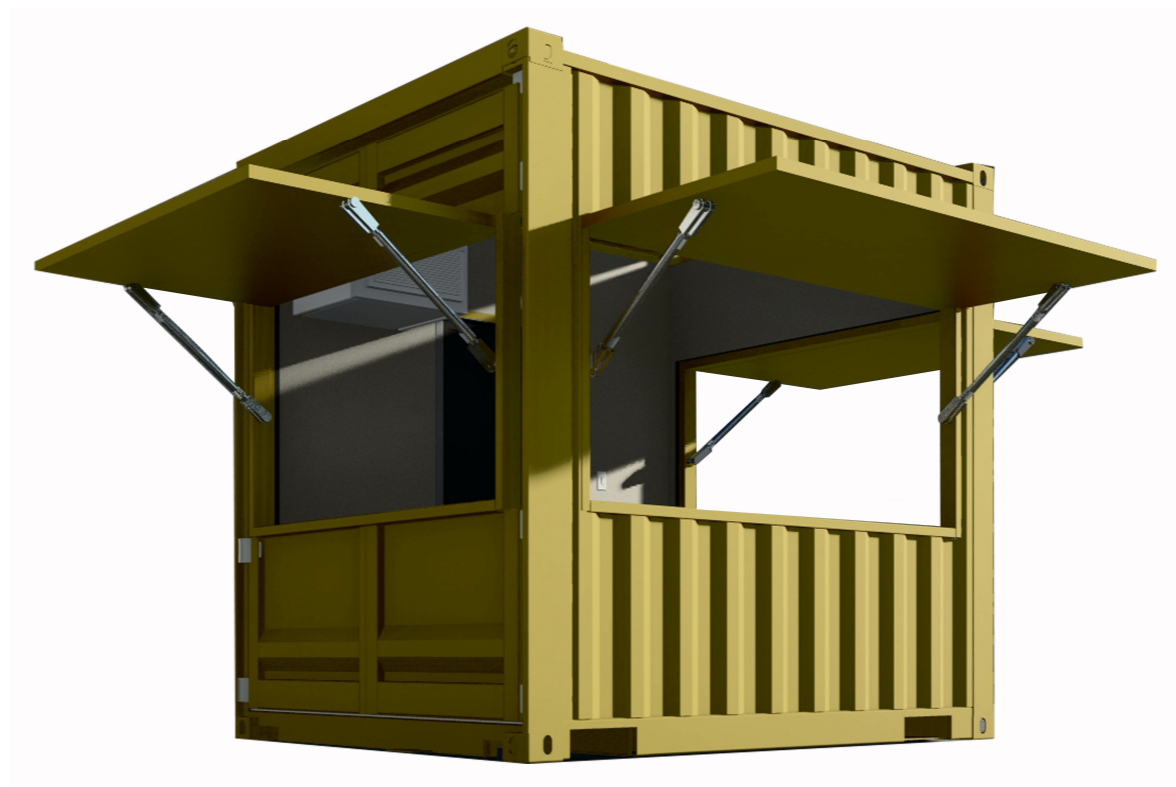

**2 3D VIEW**  
1 : 10