


ISO A3 297mm x 420 mm

A

B

C

D

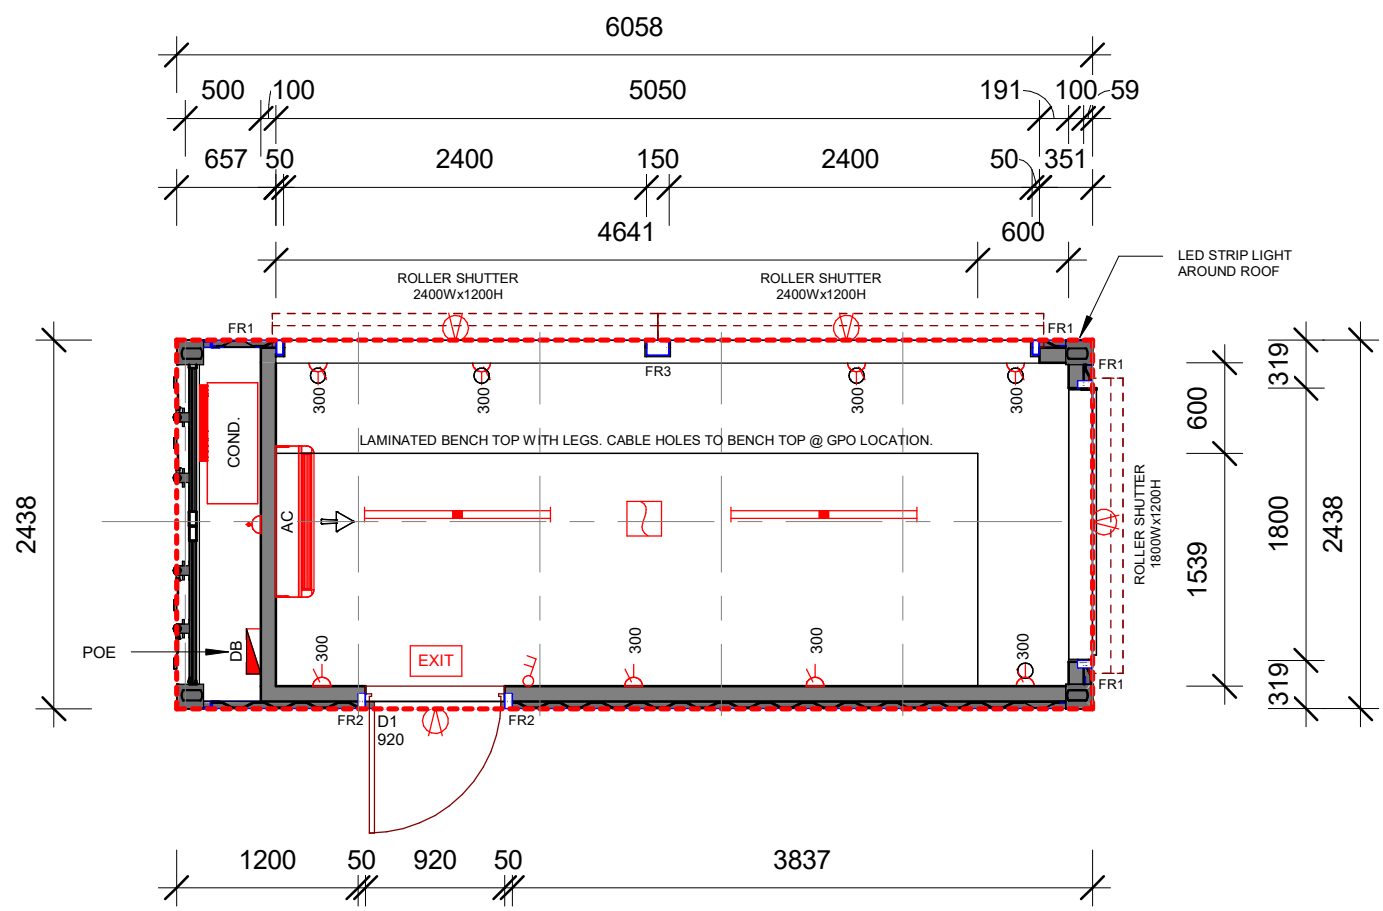

THIS DRAWING IS PROTECTED BY COPYRIGHT LAWS.
 DO NOT SCALE DRAWING.
 REF TO DIMENSIONS ONLY.

PROJECT:
20'HC CONTAINER KIOSK

LOCATION:
EX WORKS

CLIENT:
IPG TRUST

PROJECT TEAM INITIALS:

DRAWN BY:	LL
CHECKED BY:	SCR
APPROVED BY:	SCR

THIS DRAWING IS TO BE PRINTED IN COLOR

REV NO.	DATE	DESCRIPTION
01	23.10.23	INITIAL ISSUE

PROJECT NORTH

SCALE: 1:50

PROJECT NUMBER:
8095

SHEET TITLE:
FLOOR PLAN / 3D VIEW

DRAWING NO:
8095

BUILDING DESIGN CRITERIA WIND LOAD
 IN ACCORDANCE WITH AS.1170.2:2002
 REGION A, TERRAIN CATEGORY 2