

THIS DRAWING IS PROTECTED BY COPYRIGHT LAWS.
 DO NOT SCALE DRAWING.
 REF TO DIMENSIONS ONLY.

PROJECT: **20 HC' BAR**

LOCATION: **EX WORKS**

CLIENT: **ISC**


PROJECT TEAM INITIALS:

DRAWN BY:	LL
CHECKED BY:	SCR
APPROVED BY:	SCR

THIS DRAWING IS TO BE PRINTED IN COLOR

REV NO.	DATE	DESCRIPTION
1	10.10.23	DRAWING CREATED FOR INITIAL ISSUE

PROJECT NORTH

 


SCALE: **As indicated**

PROJECT NUMBER: **8097**

SHEET TITLE: **FLOOR PLAN / 3D VIEW**

DRAWING NO: **8097**

BUILDING DESIGN CRITERIA WIND LOAD
 IN ACCORDANCE WITH AS.1170.2:2002
 REGION A, TERRAIN CATEGORY 2

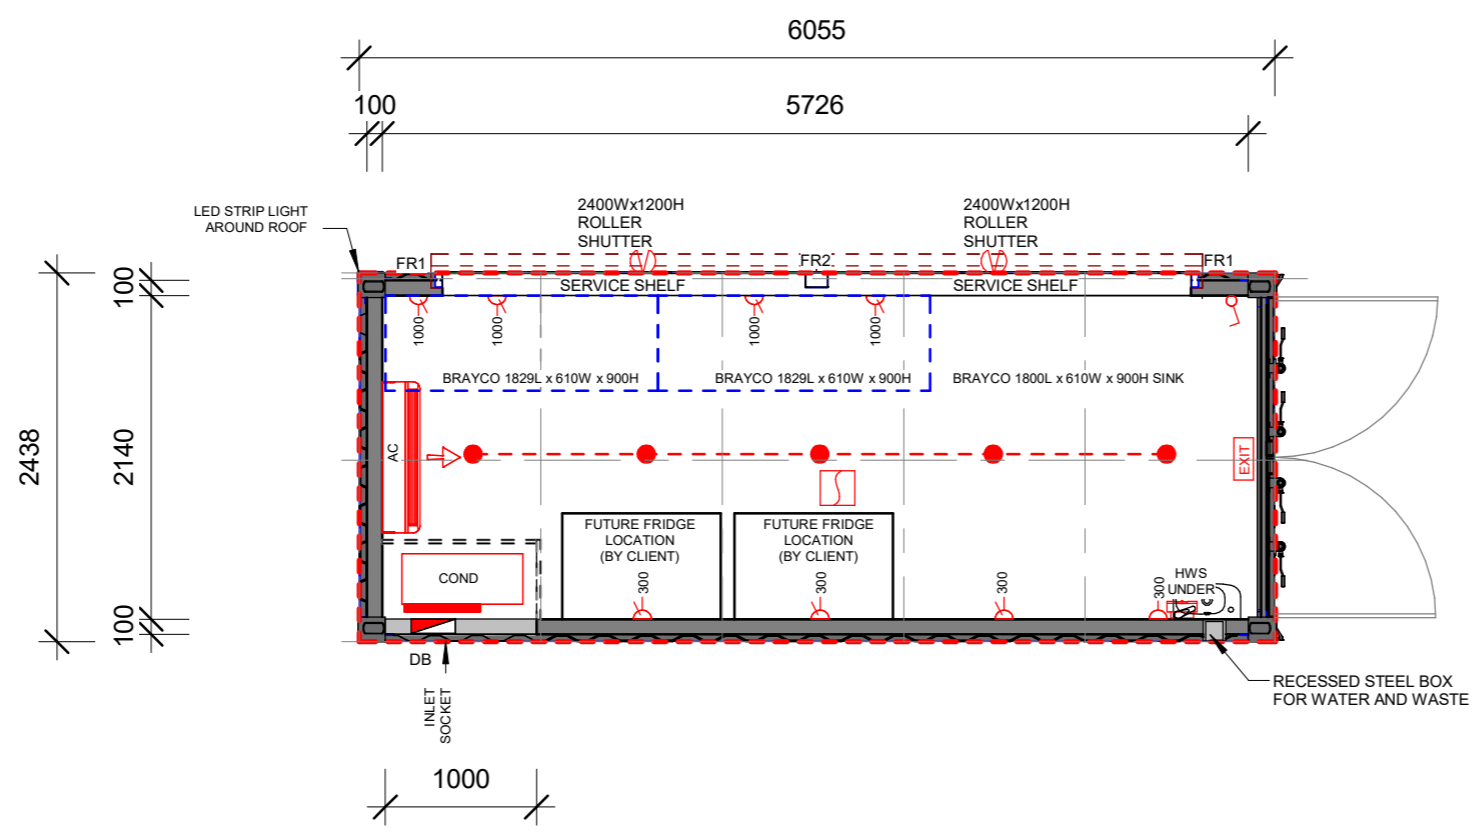

ISO A3 297mm x 420 mm

A

B

C

D